



**1** EXISTING FIRST FLOOR PLAN  
 A-101 SCALE: 1" = 40'-0"

PROJECT NO.: 5354		DRAWING NO.: A-101	
DRAWN BY: ALH		DATE: 08/08/2024	
DESIGNED BY: PCY		DRAWING TITLE:	
6653 SHELburne ROAD EXISTING WAREHOUSE PLAN			
		New York HQ: 74 South Platt St. Plattsburgh, NY 12901 P. (518) 561-1598 Vermont Office: Chase Mill, 1 Mill Street, Suite 370 Burlington, VT 05401 P. (802) 876-0417 <small>© Copyright AES Northeast. All Rights Reserved.</small>	
		Architecture, Engineering, and Land Surveying/Northeast, PLLC	

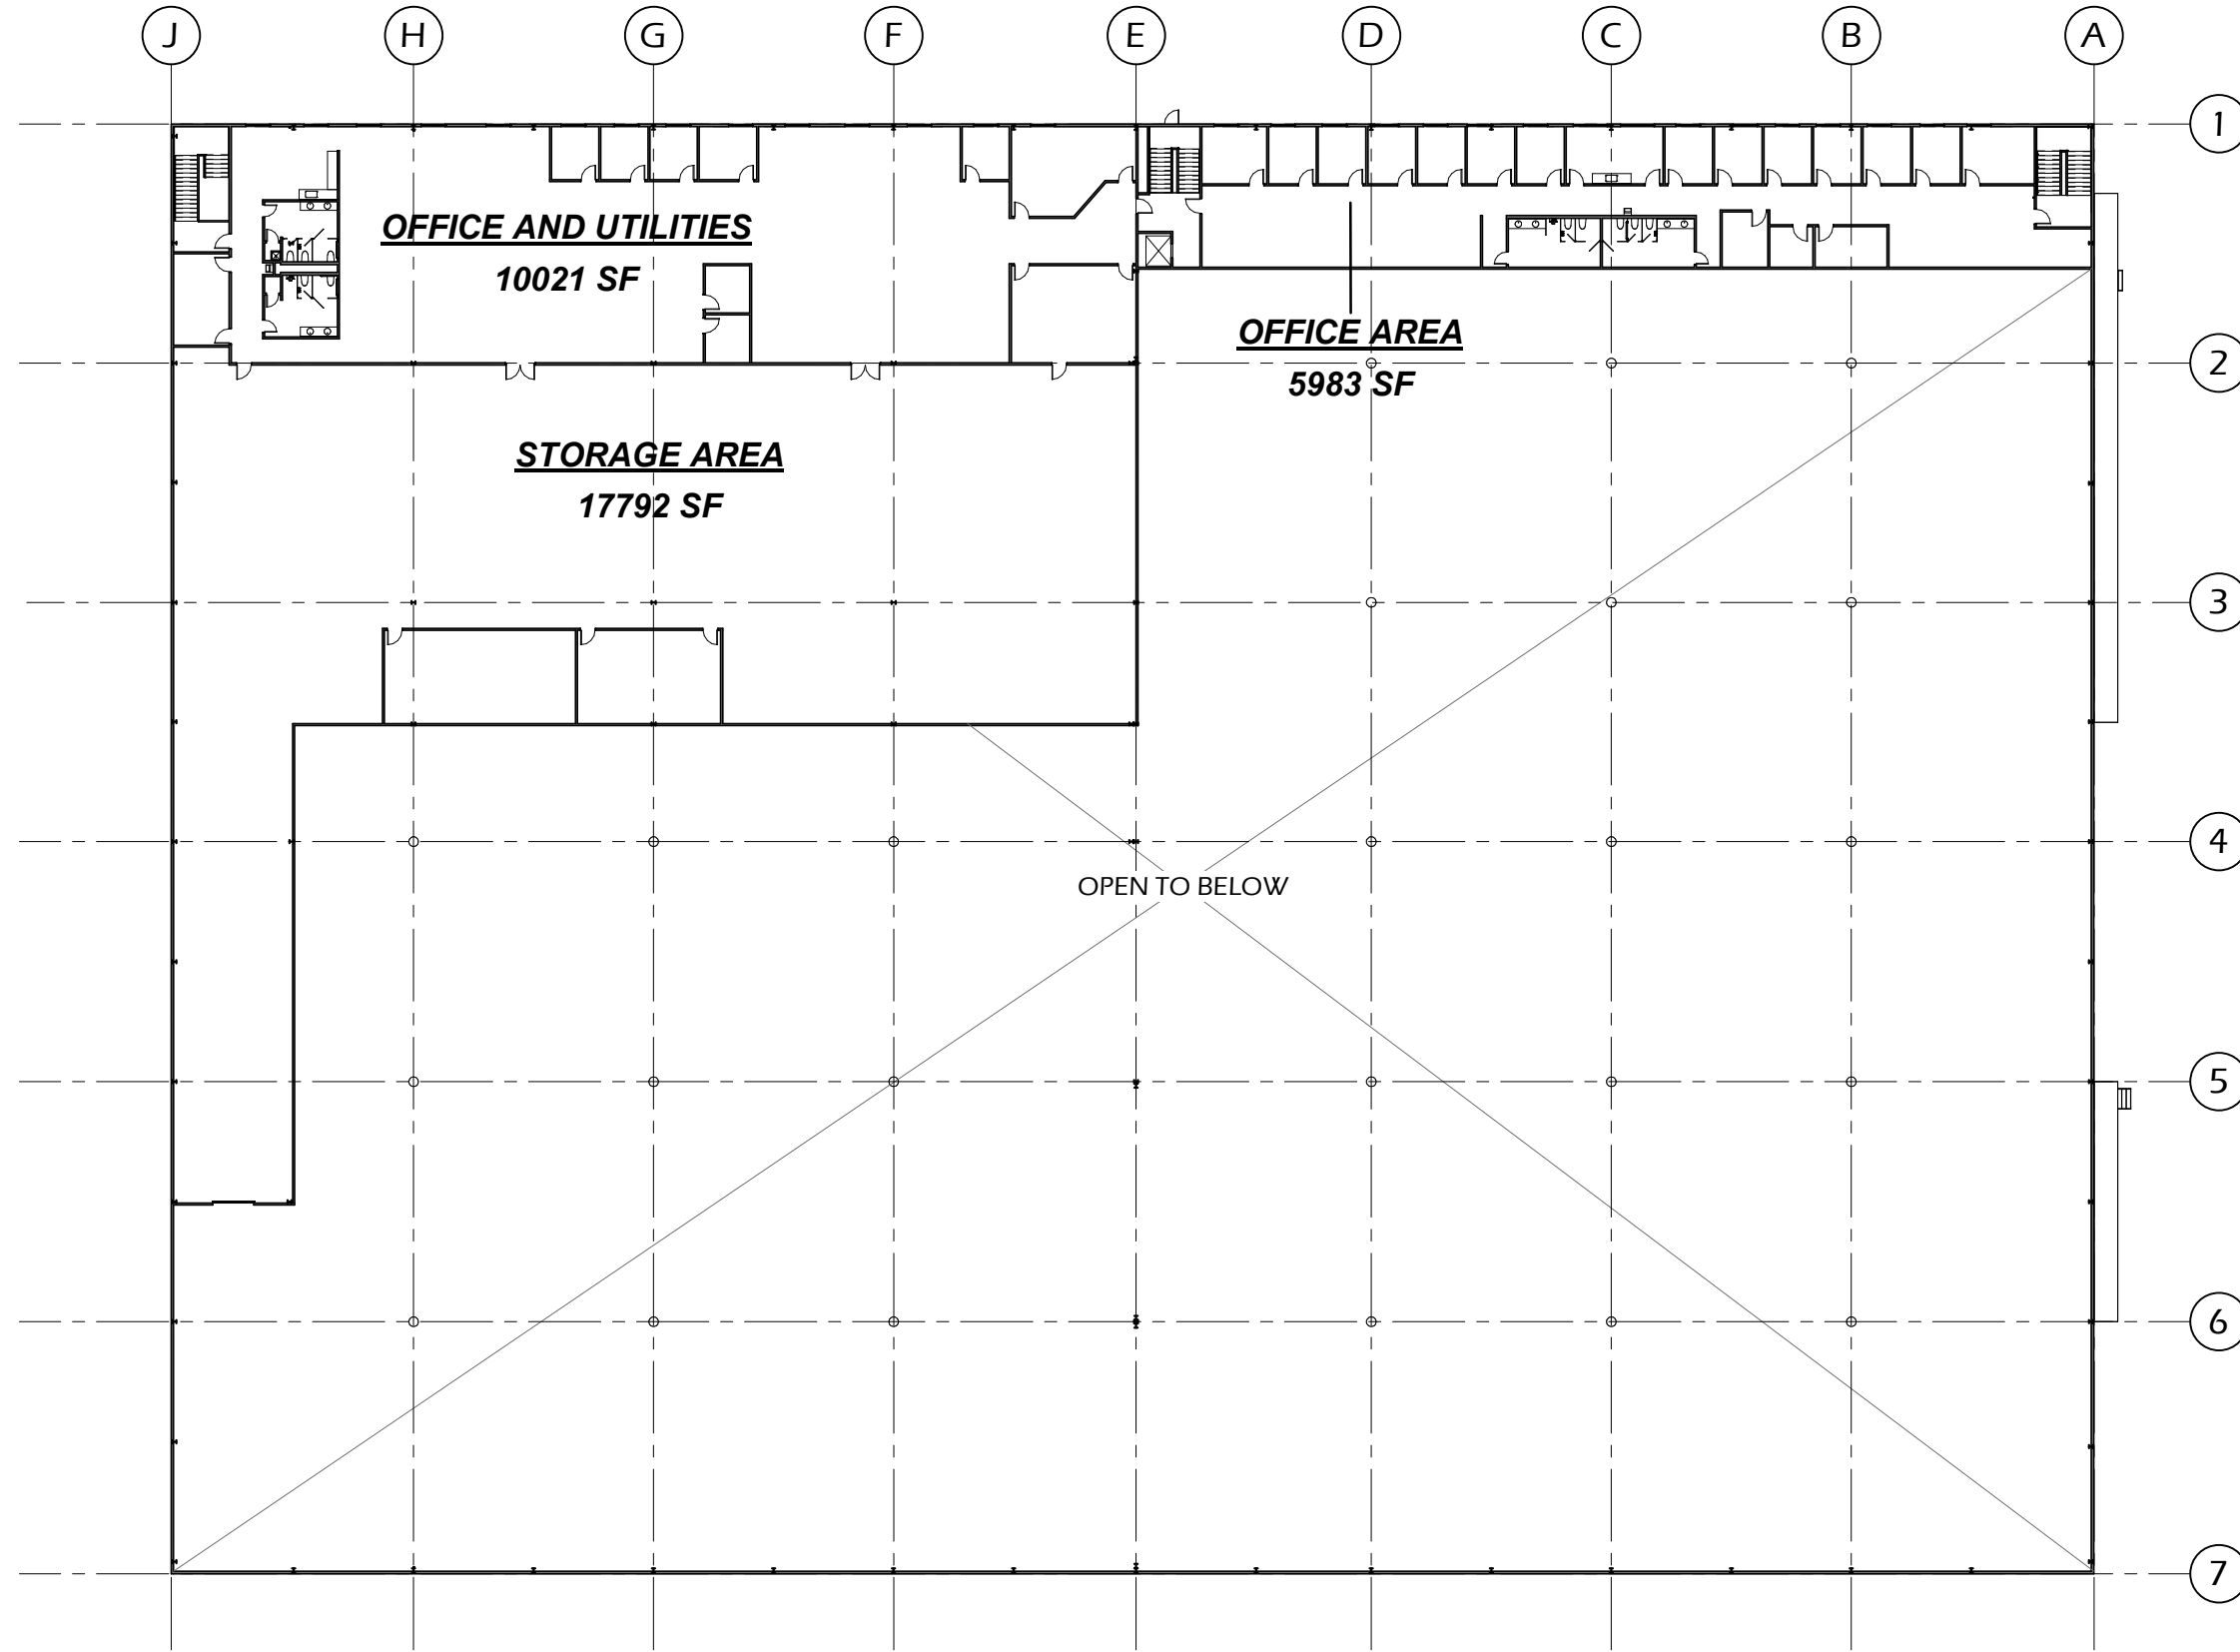


**1** EXISTING MEZZANINE FLOOR PLAN  
 SCALE: 1" = 40'-0"


<b>Redstone</b> New York HQ: 74 South Platt St. Plattsburgh, NY 12901 P. (518) 561-1598 Vermont Office: Chase Mill, 1 Mill Street, Suite 370 Burlington, VT 05401 P. (802) 876-0417 <small>© Copyright AES Northeast. All Rights Reserved.</small>	DRAWING TITLE: <b>6653 SHELBURNE ROAD          EXISTING MEZZANINE PLAN</b>	PROJECT NO.: <b>5354</b>
	DRAWING NO.: <b>A-102</b>	DRAWN BY: <b>ALH</b>
DATE: <b>08/08/2024</b>	DESIGNED BY: <b>PCY</b>	PLOTE DATE: 8/8/2024 10:02:06 AM

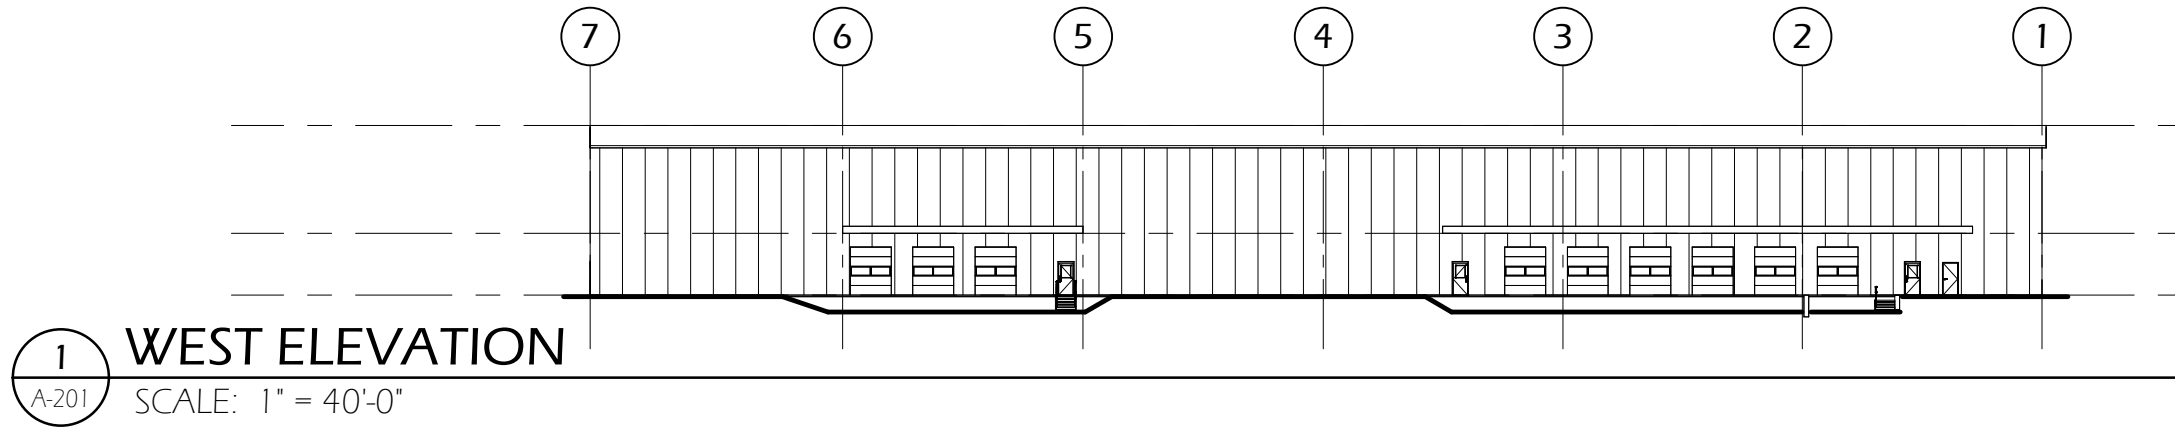


**1 WEST ELEVATION**  
A-201 SCALE: 1" = 40'-0"

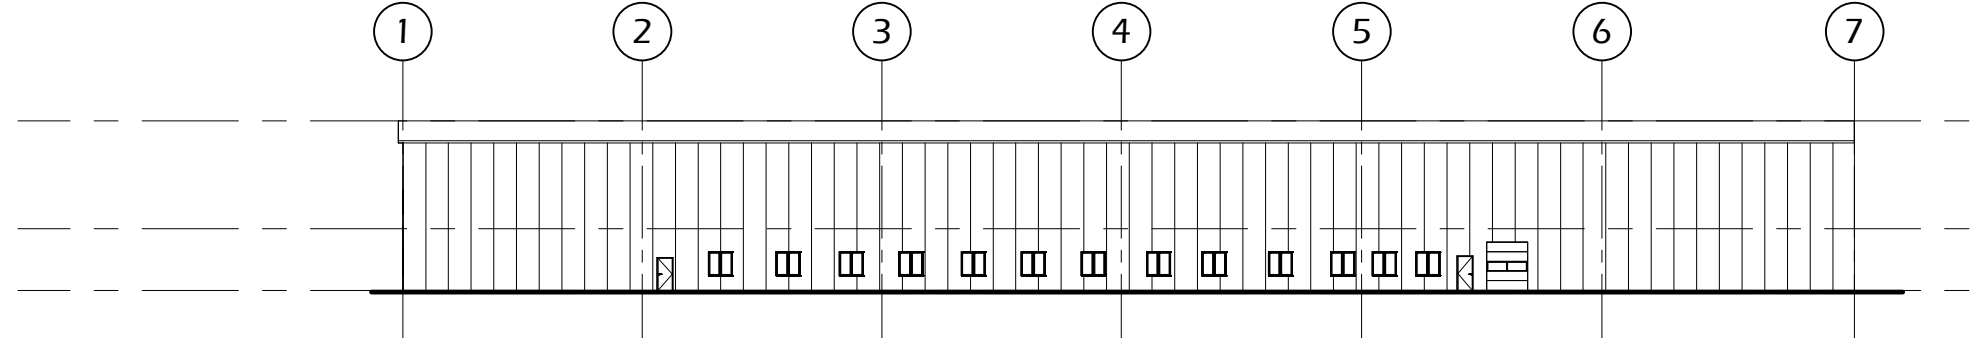

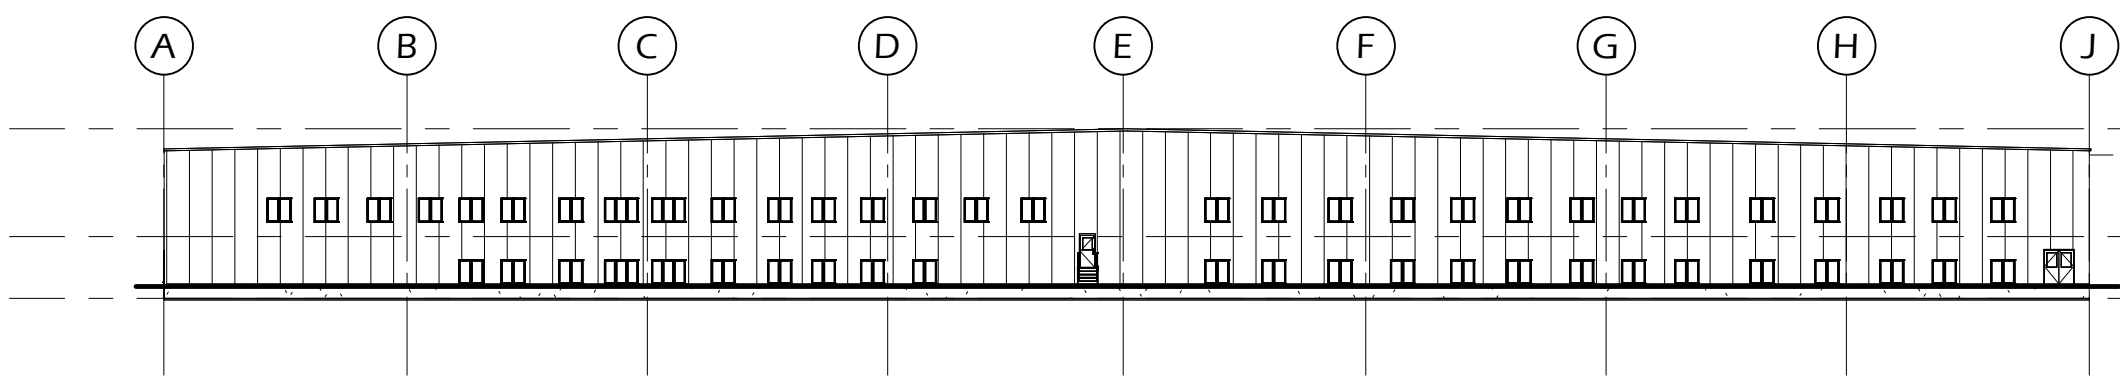

**2 EAST ELEVATION**  
A-201 SCALE: 1" = 40'-0"

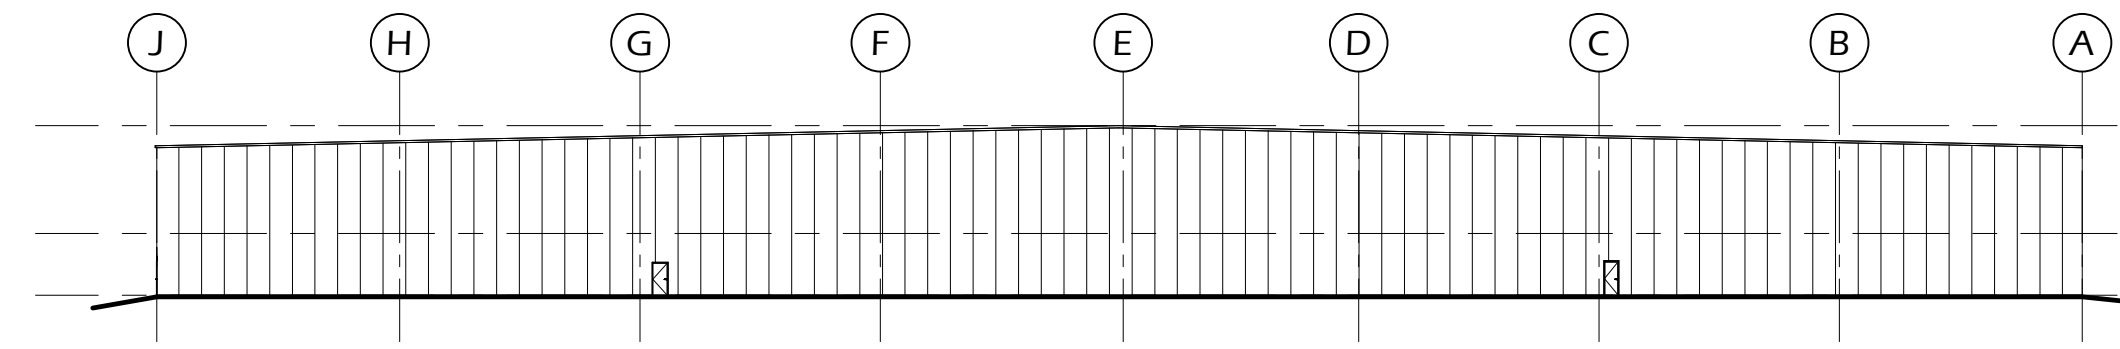

**3 SOUTH ELEVATION**  
A-201 SCALE: 1" = 40'-0"



**4 NORTH ELEVATION**  
A-201 SCALE: 1" = 40'-0"

PROJECT NO.:	5354
DRAWING NO.:	A-201
DRAWN BY:	ALH
DATE:	08/08/2024
DESIGNED BY:	PCY
6653 SHELburne ROAD EXISTING ELEVATIONS	
	
<p>New York HQ: 74 South Platt St. Plattsburgh, NY 12901 P. (518) 561-1598</p> <p>Vermont Office: Chase Mill, 1 Mill Street, Suite 370 Burlington, VT 05401 P. (802) 876-0417</p> <p> AES Northeast Architecture, Engineering, and Land Surveying/Northeast, PLLC</p>	