


EXISTING CONDITIONS - AREA CALCULATIONS PER BOMA RETAIL

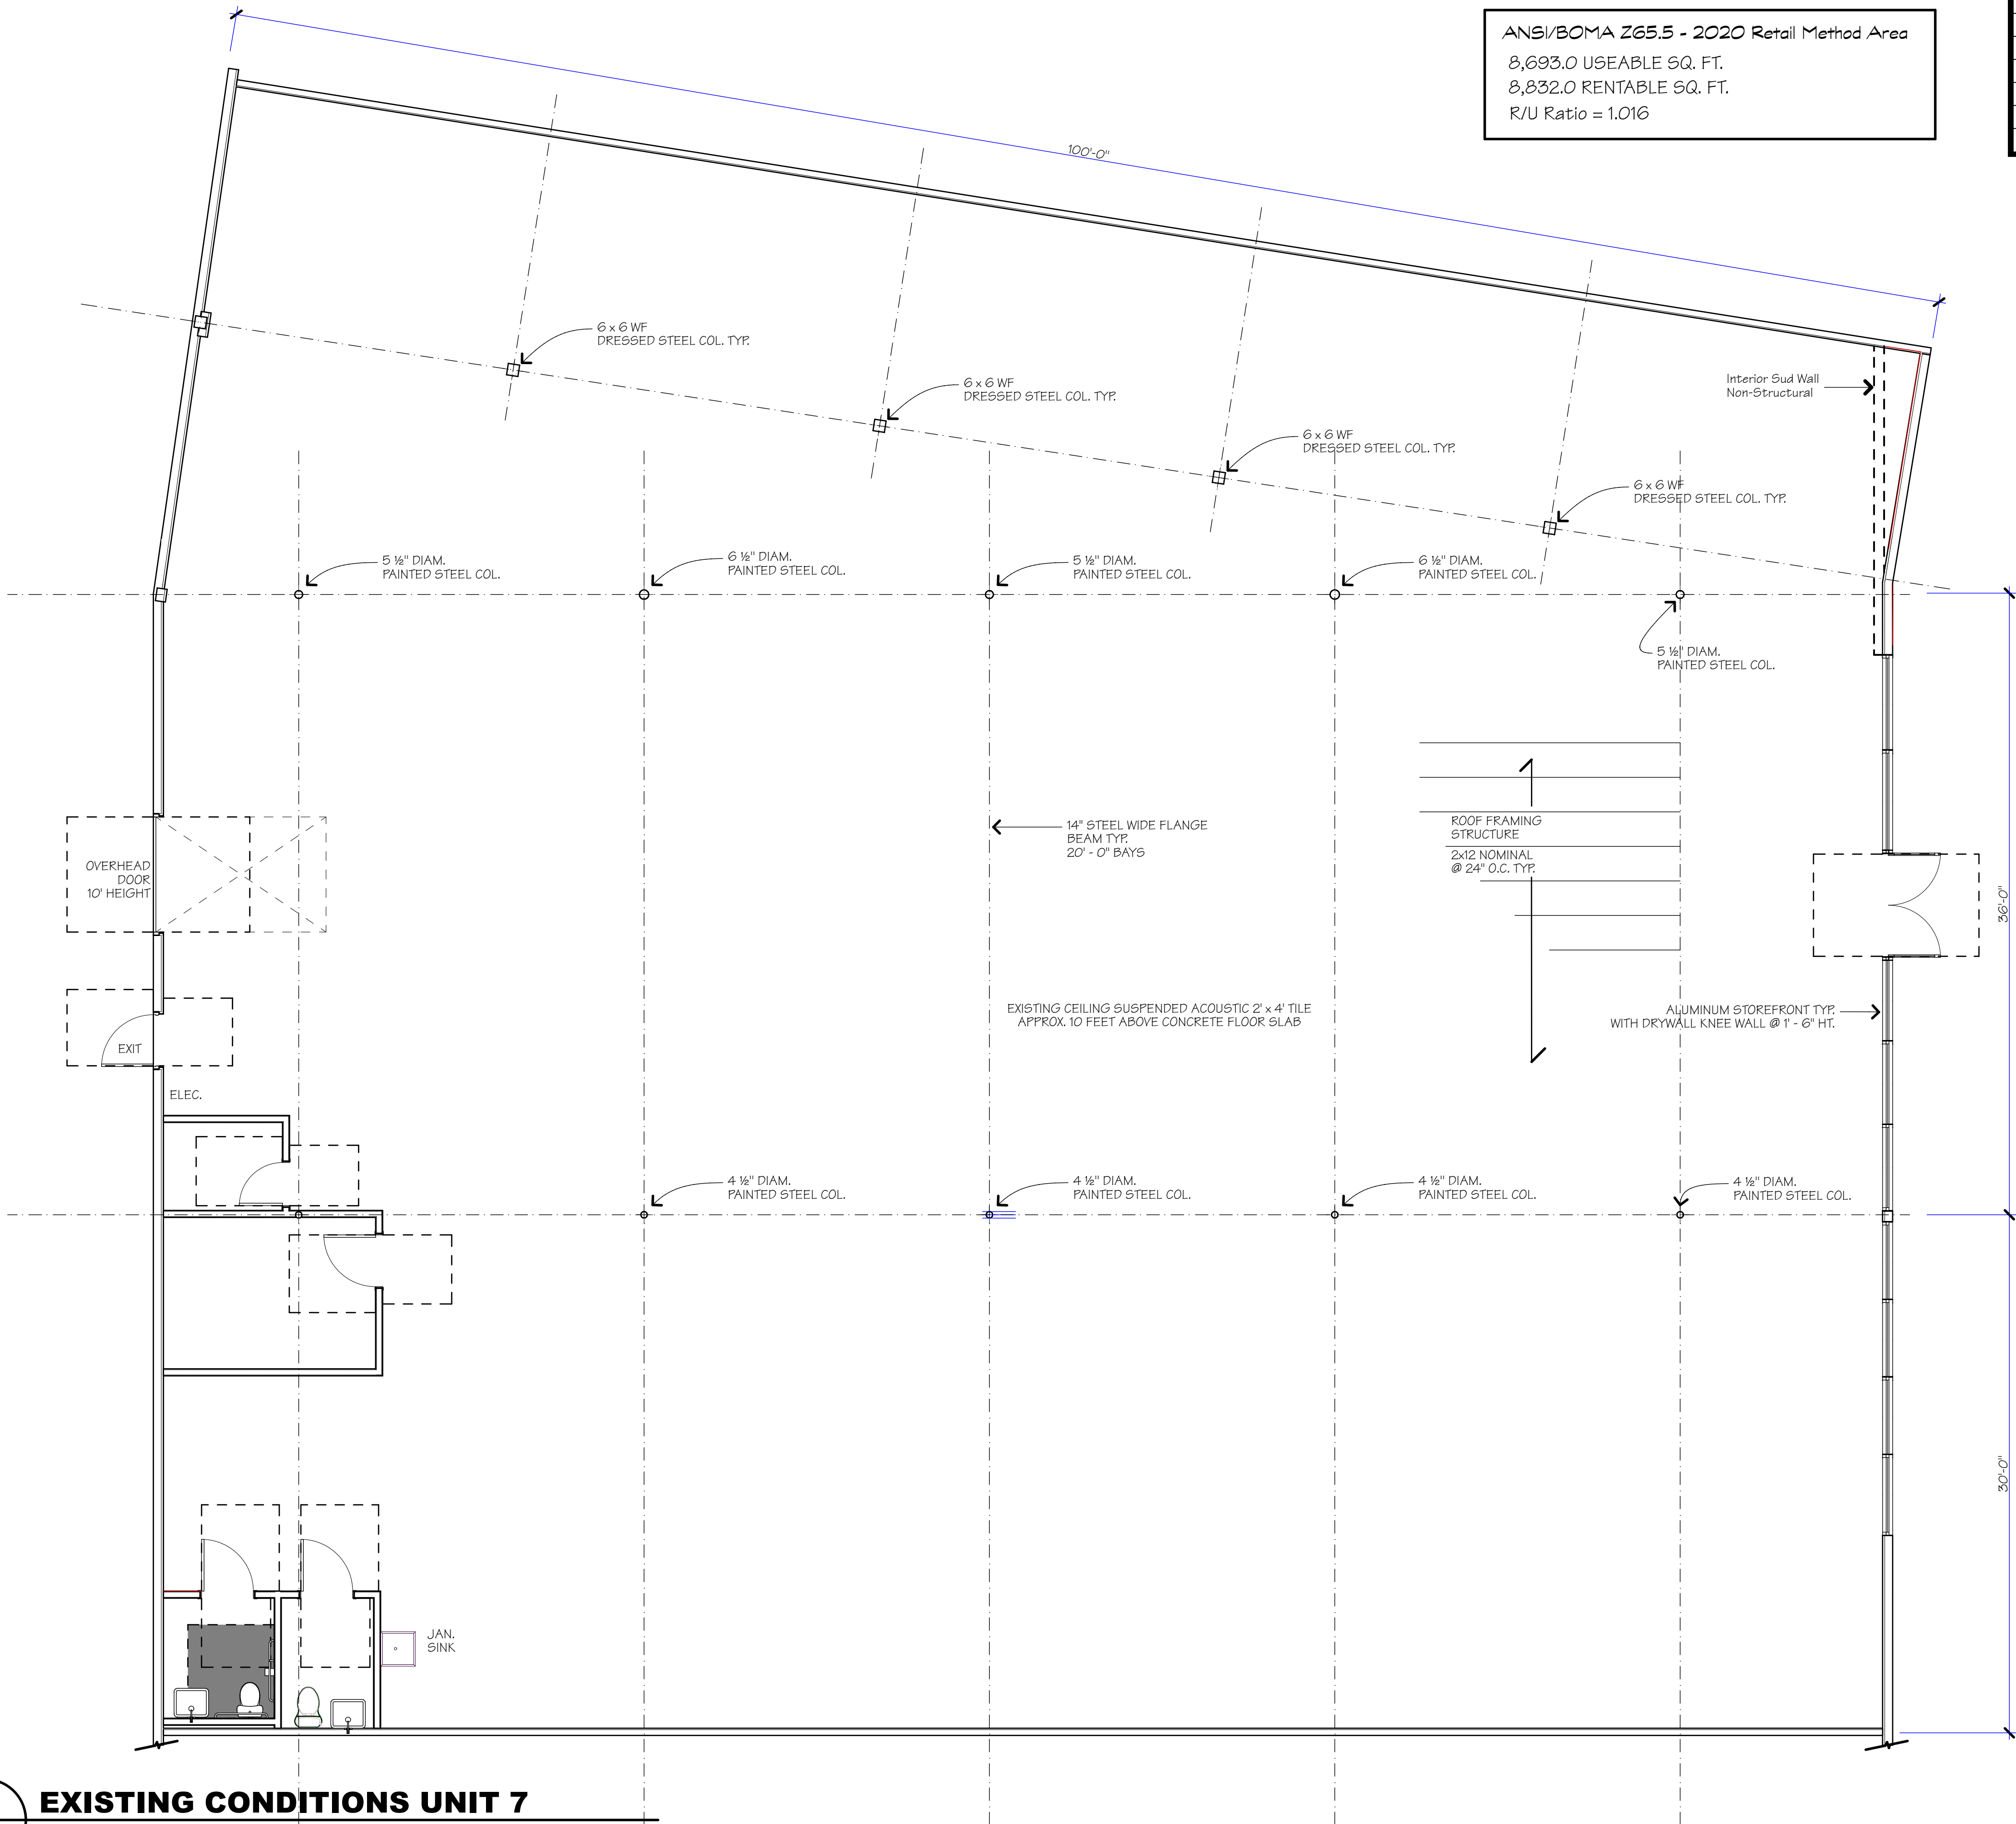

ANSI/BOMA Z65.5 - 2020 Retail Method Area
8,693.0 USEABLE SQ. FT.
8,832.0 RENTABLE SQ. FT.
R/U Ratio = 1.016

REV	DATE	DESCRIPTION



Central
Vermont
Shopping
Center

Unit 7

1400 Route 302
Berlin, Vermont 05641



100 Church Street
Burlington, Vermont 05401
802-864-8334

wastudio.com



PROJECT NO: 2313
DRAWN BY: EW
CHECKED BY: -
SCALE: As Shown
DATE: Thursday, December 14, 2023

SHEET TITLE
Existing
Floor Plan

A7