


EXISTING CONDITIONS - AREA CALCULATIONS PER BOMA RETAIL

ANSI/BOMA Z65.5 - 2020 Retail Method Area
5,410.3 USEABLE SQ. FT.
5,516.9 RENTABLE SQ. FT.
R/U Ratio = 1.020

REV	DATE	DESCRIPTION
-----	------	-------------

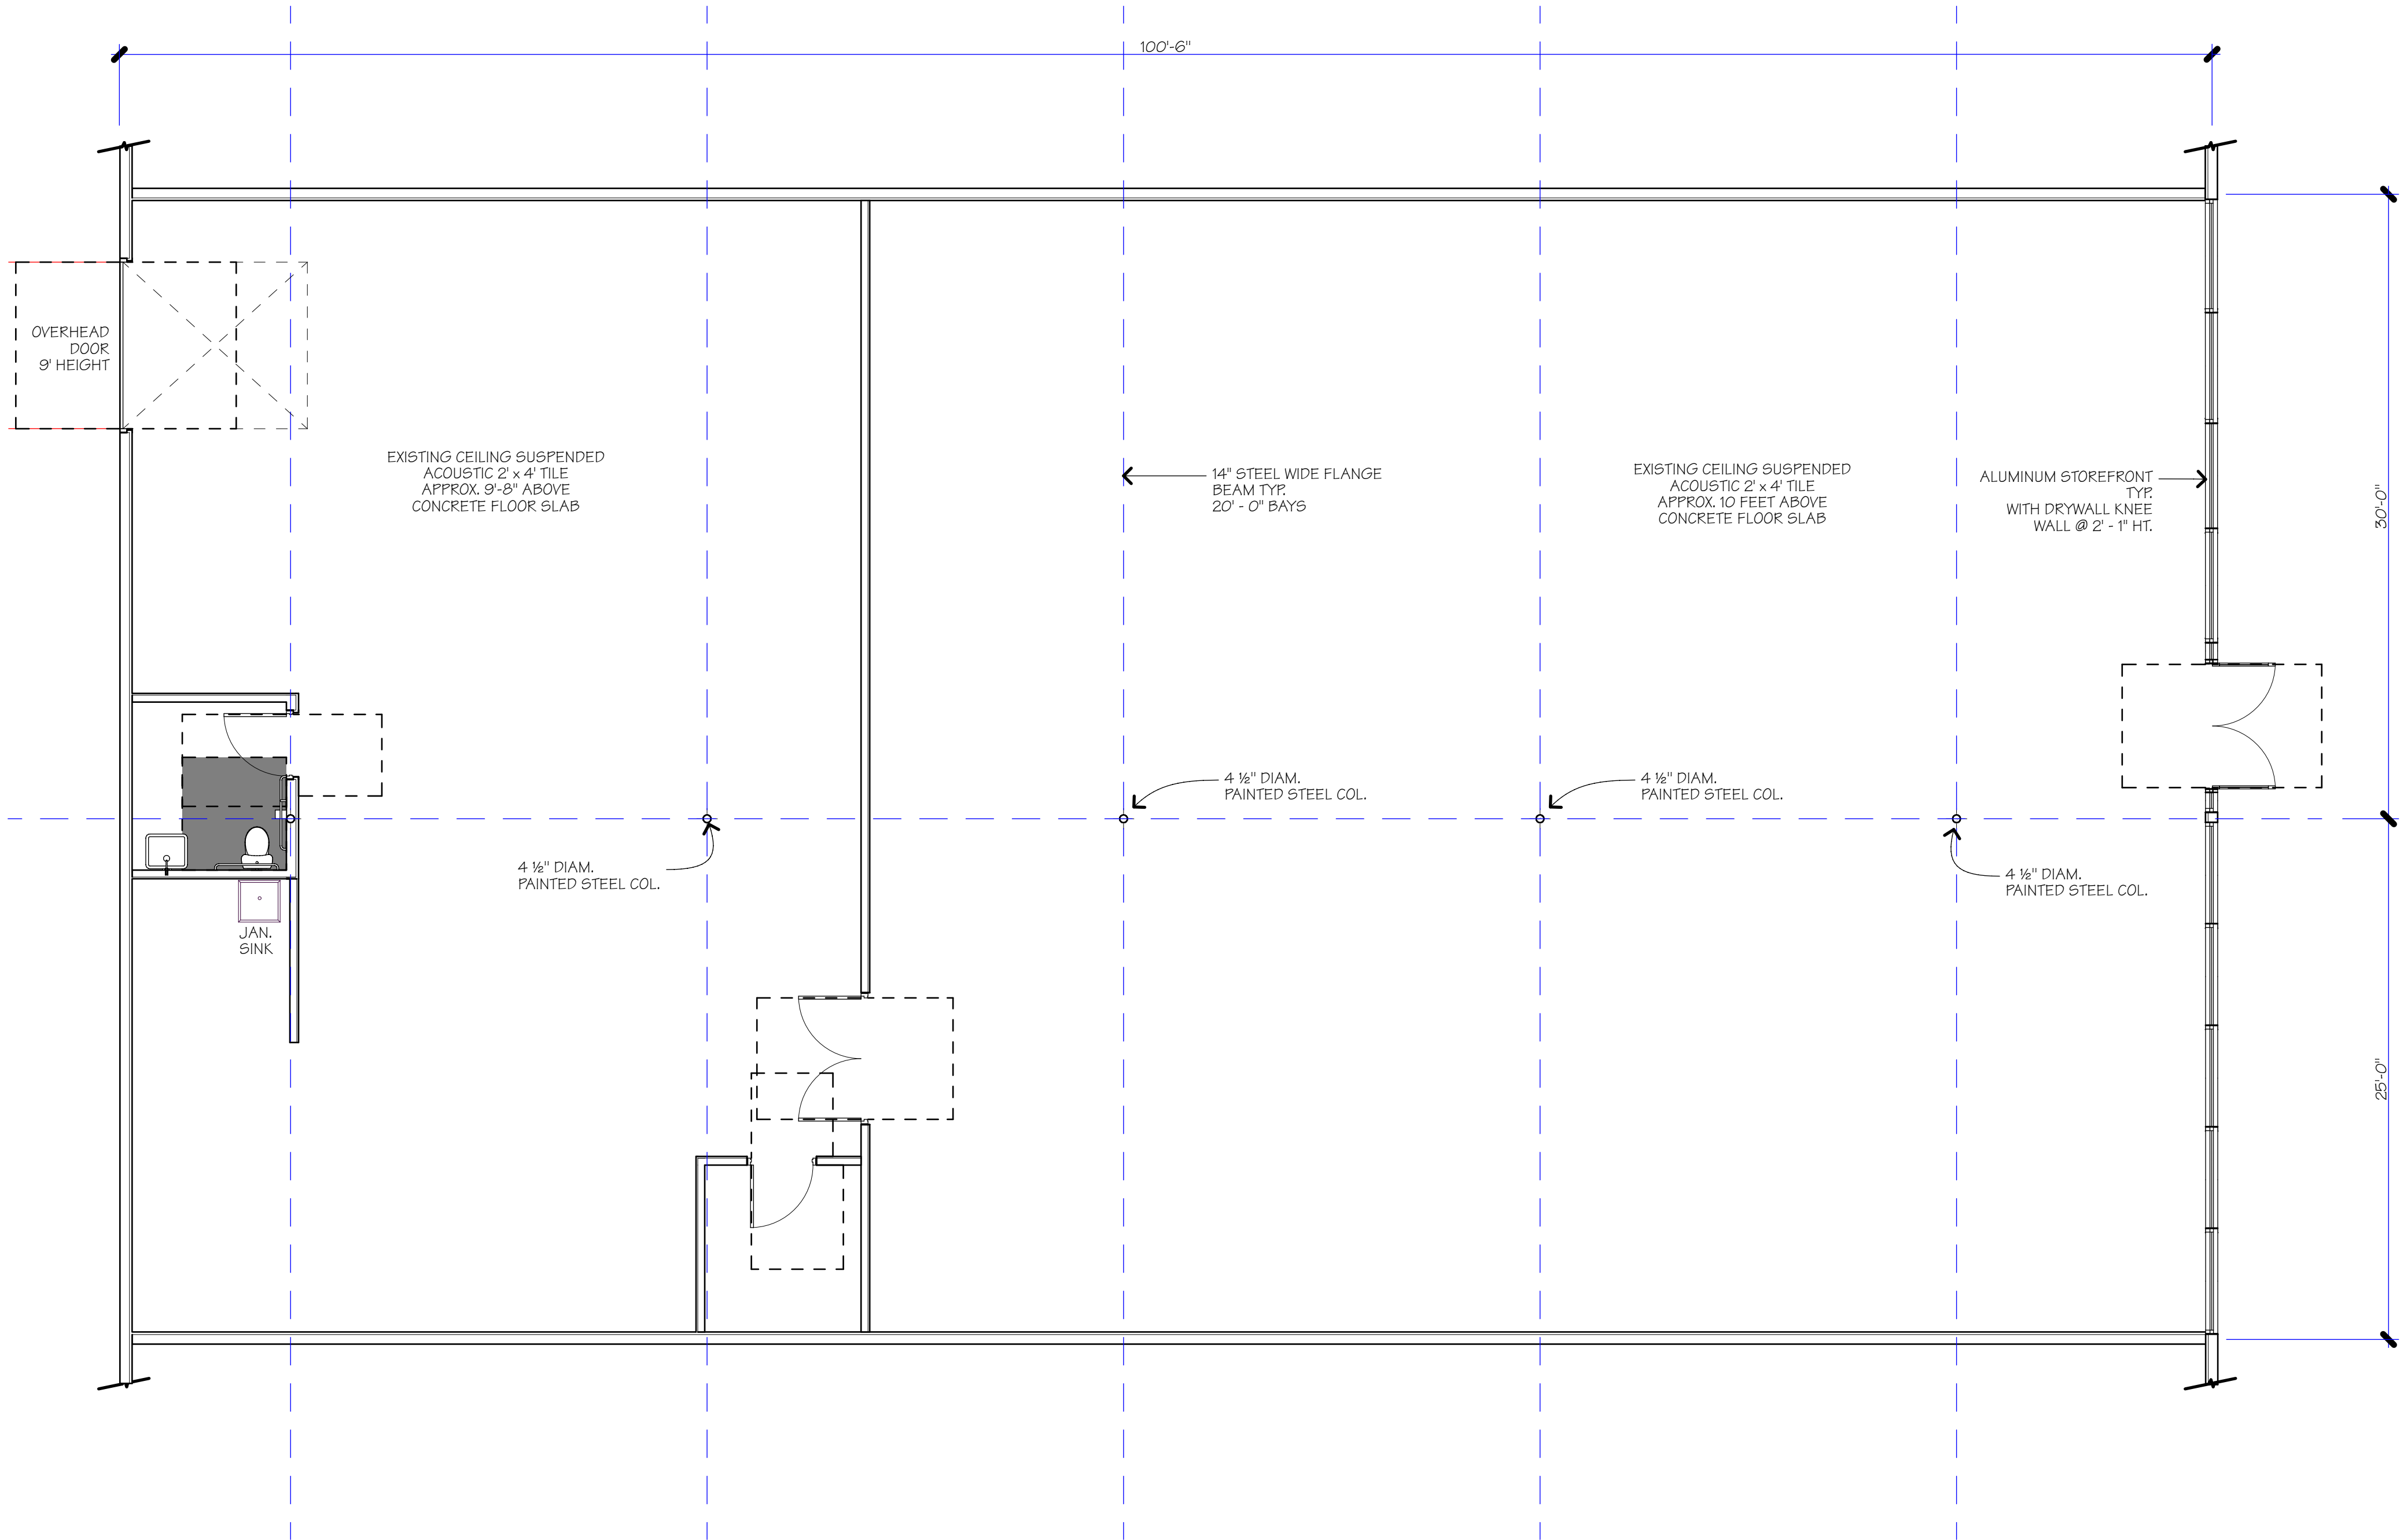

A
A8 **EXISTING CONDITIONS UNIT 8**
SCALE: 3/16" = 1' - 0"



**Central
Vermont
Shopping
Center**

Unit 8

1400 Route 302
Berlin, Vermont 05641



100 Church Street
Burlington, Vermont 05401
802-864-8334

wastudio.com



PROJECT NO: **2313**
DRAWN BY: EW
CHECKED BY: -
SCALE: As Shown
DATE: Friday, December 29, 2023

SHEET TITLE
**Existing
Floor Plan**

A8